



Legend:

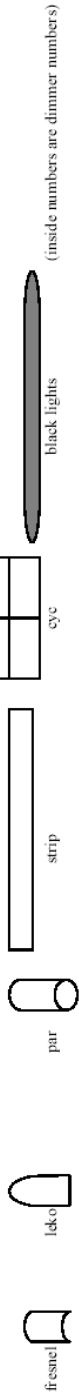

Note: ground row lights are available and are pre-wired

8/25/03

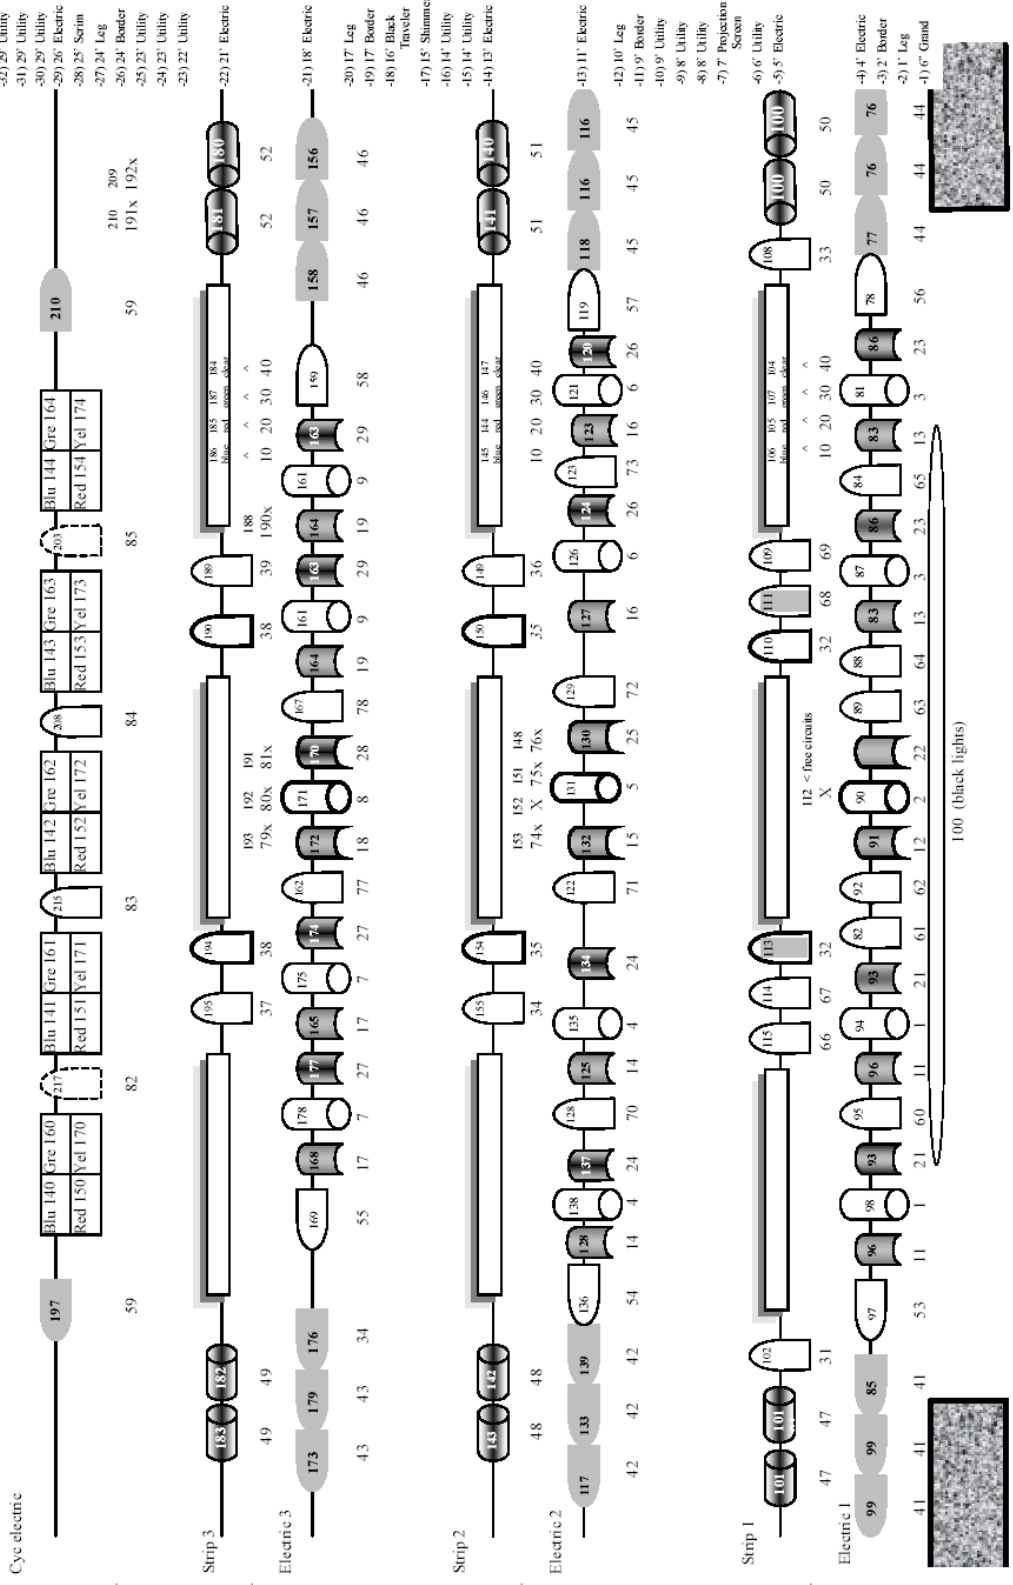

- 36/32' Cyc
- 35/31' Utility
- 34/30' Utility
- 33/30' Utility
- 32/29' Utility
- 31/29' Utility
- 30/29' Utility
- 29/26' Electric
- 28/25' Scrim
- 27/24' Leg
- 26/24' Border
- 25/23' Utility
- 24/23' Utility
- 23/22' Utility

- 22/21' Electric
- 21/18' Electric
- 20/17' Leg
- 19/17' Border
- 18/16' Black Traveler
- 17/15' Shimmer
- 16/14' Utility
- 15/14' Utility
- 14/13' Electric
- 13/11' Electric
- 12/10' Leg
- 11/9' Border
- 10/9' Utility
- 9/8' Utility
- 8/8' Utility
- 7/7' Projection Screen
- 6/6' Utility
- 5/5' Electric
- 4/4' Electric
- 3/2' Border
- 2/1' Leg
- 1/6' Grand